
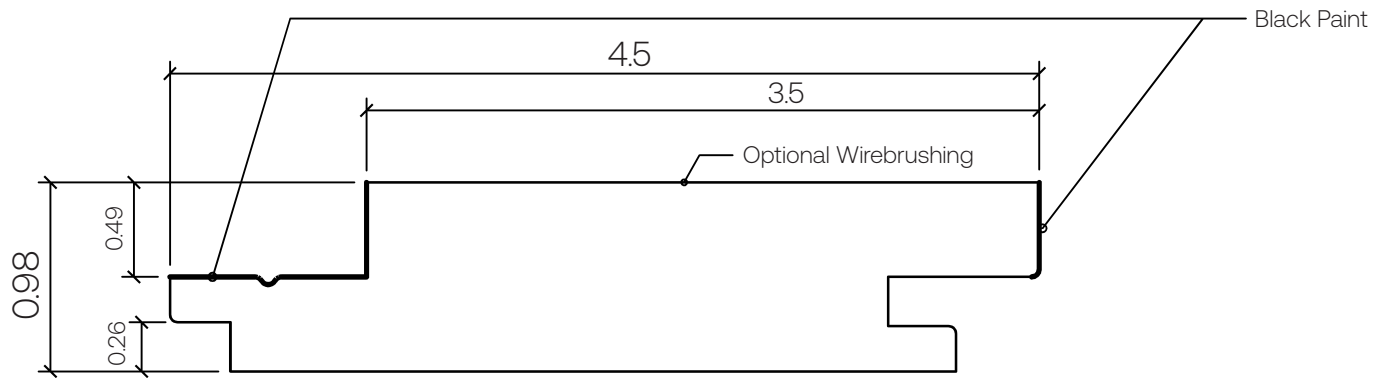


BENCHMARK PINE

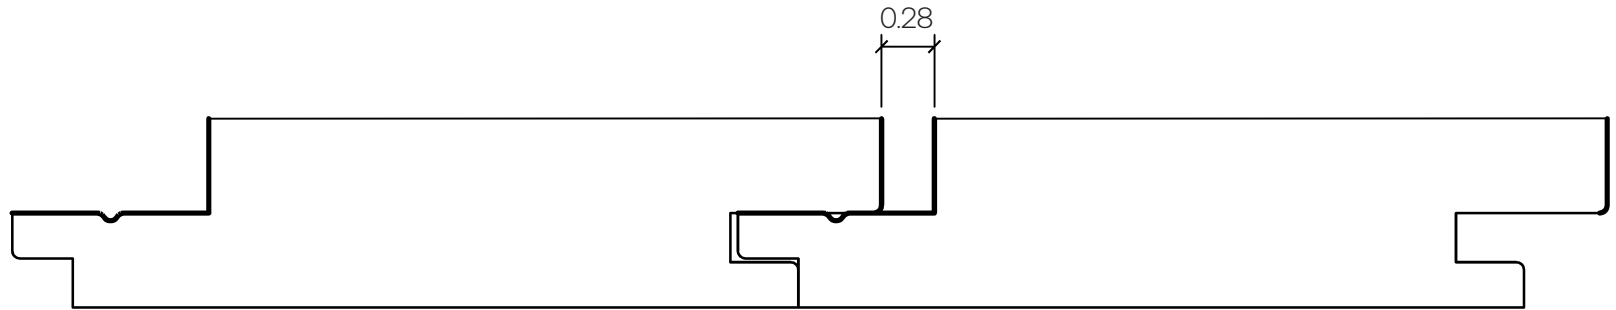

5/4 x 5 CLADDING - C34 STRIPES (SMOOTH OR BRUSHED)

Profile Type:

Scots Pine Cladding

Sizing:

5/4 x 5 CLADDING - C34 STRIPES (SMOOTH OR BRUSHED)

Installation:

60mm FG Screw

Scale:

1'-0" = 1'-0"



THERMORY[®]

LEAVE A LASTING IMPACT

THERMORYUSA.COM