
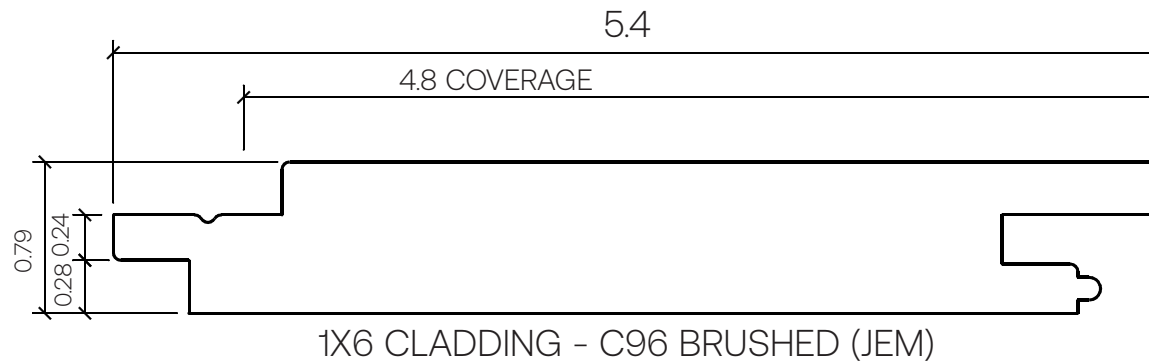
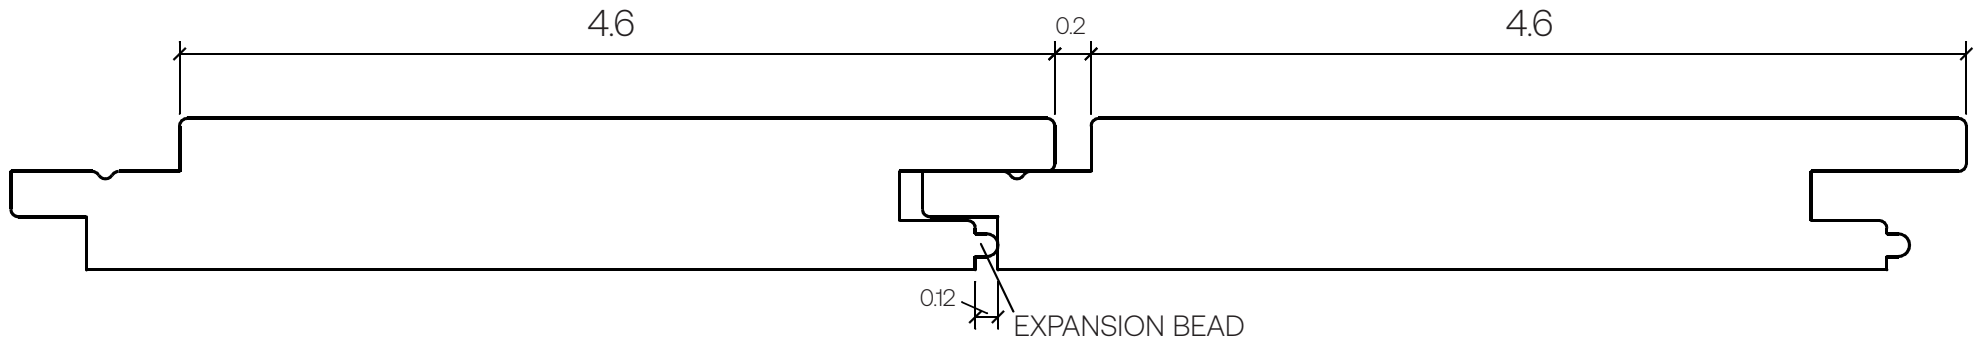


# BENCHMARK CLEAR PINE

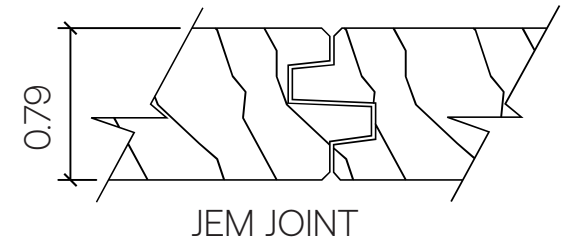

**Profile Type:**

**Sizing:**

**Installation:**

**Scale:**

Radiata Pine Cladding

1x6 CLADDING - C96 Brushed (JEM)

Smooth available by Special Order

60 mm FG Screw

1'-0" = 1'-0"



**THERMORY®**

LEAVE A LASTING IMPACT

THERMORYUSA.COM